



Plan Urbanistic Zonal Bodoc

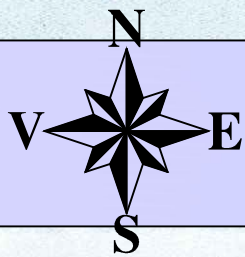

Beneficiar : Hosszu Arpad
Jud. Covasna,Comuna Bodoc, Satul Bodoc, nr.F.N.

Judetul Covasna
Terit.admin .Bodoc
Cod siruta:63839
Bodoc

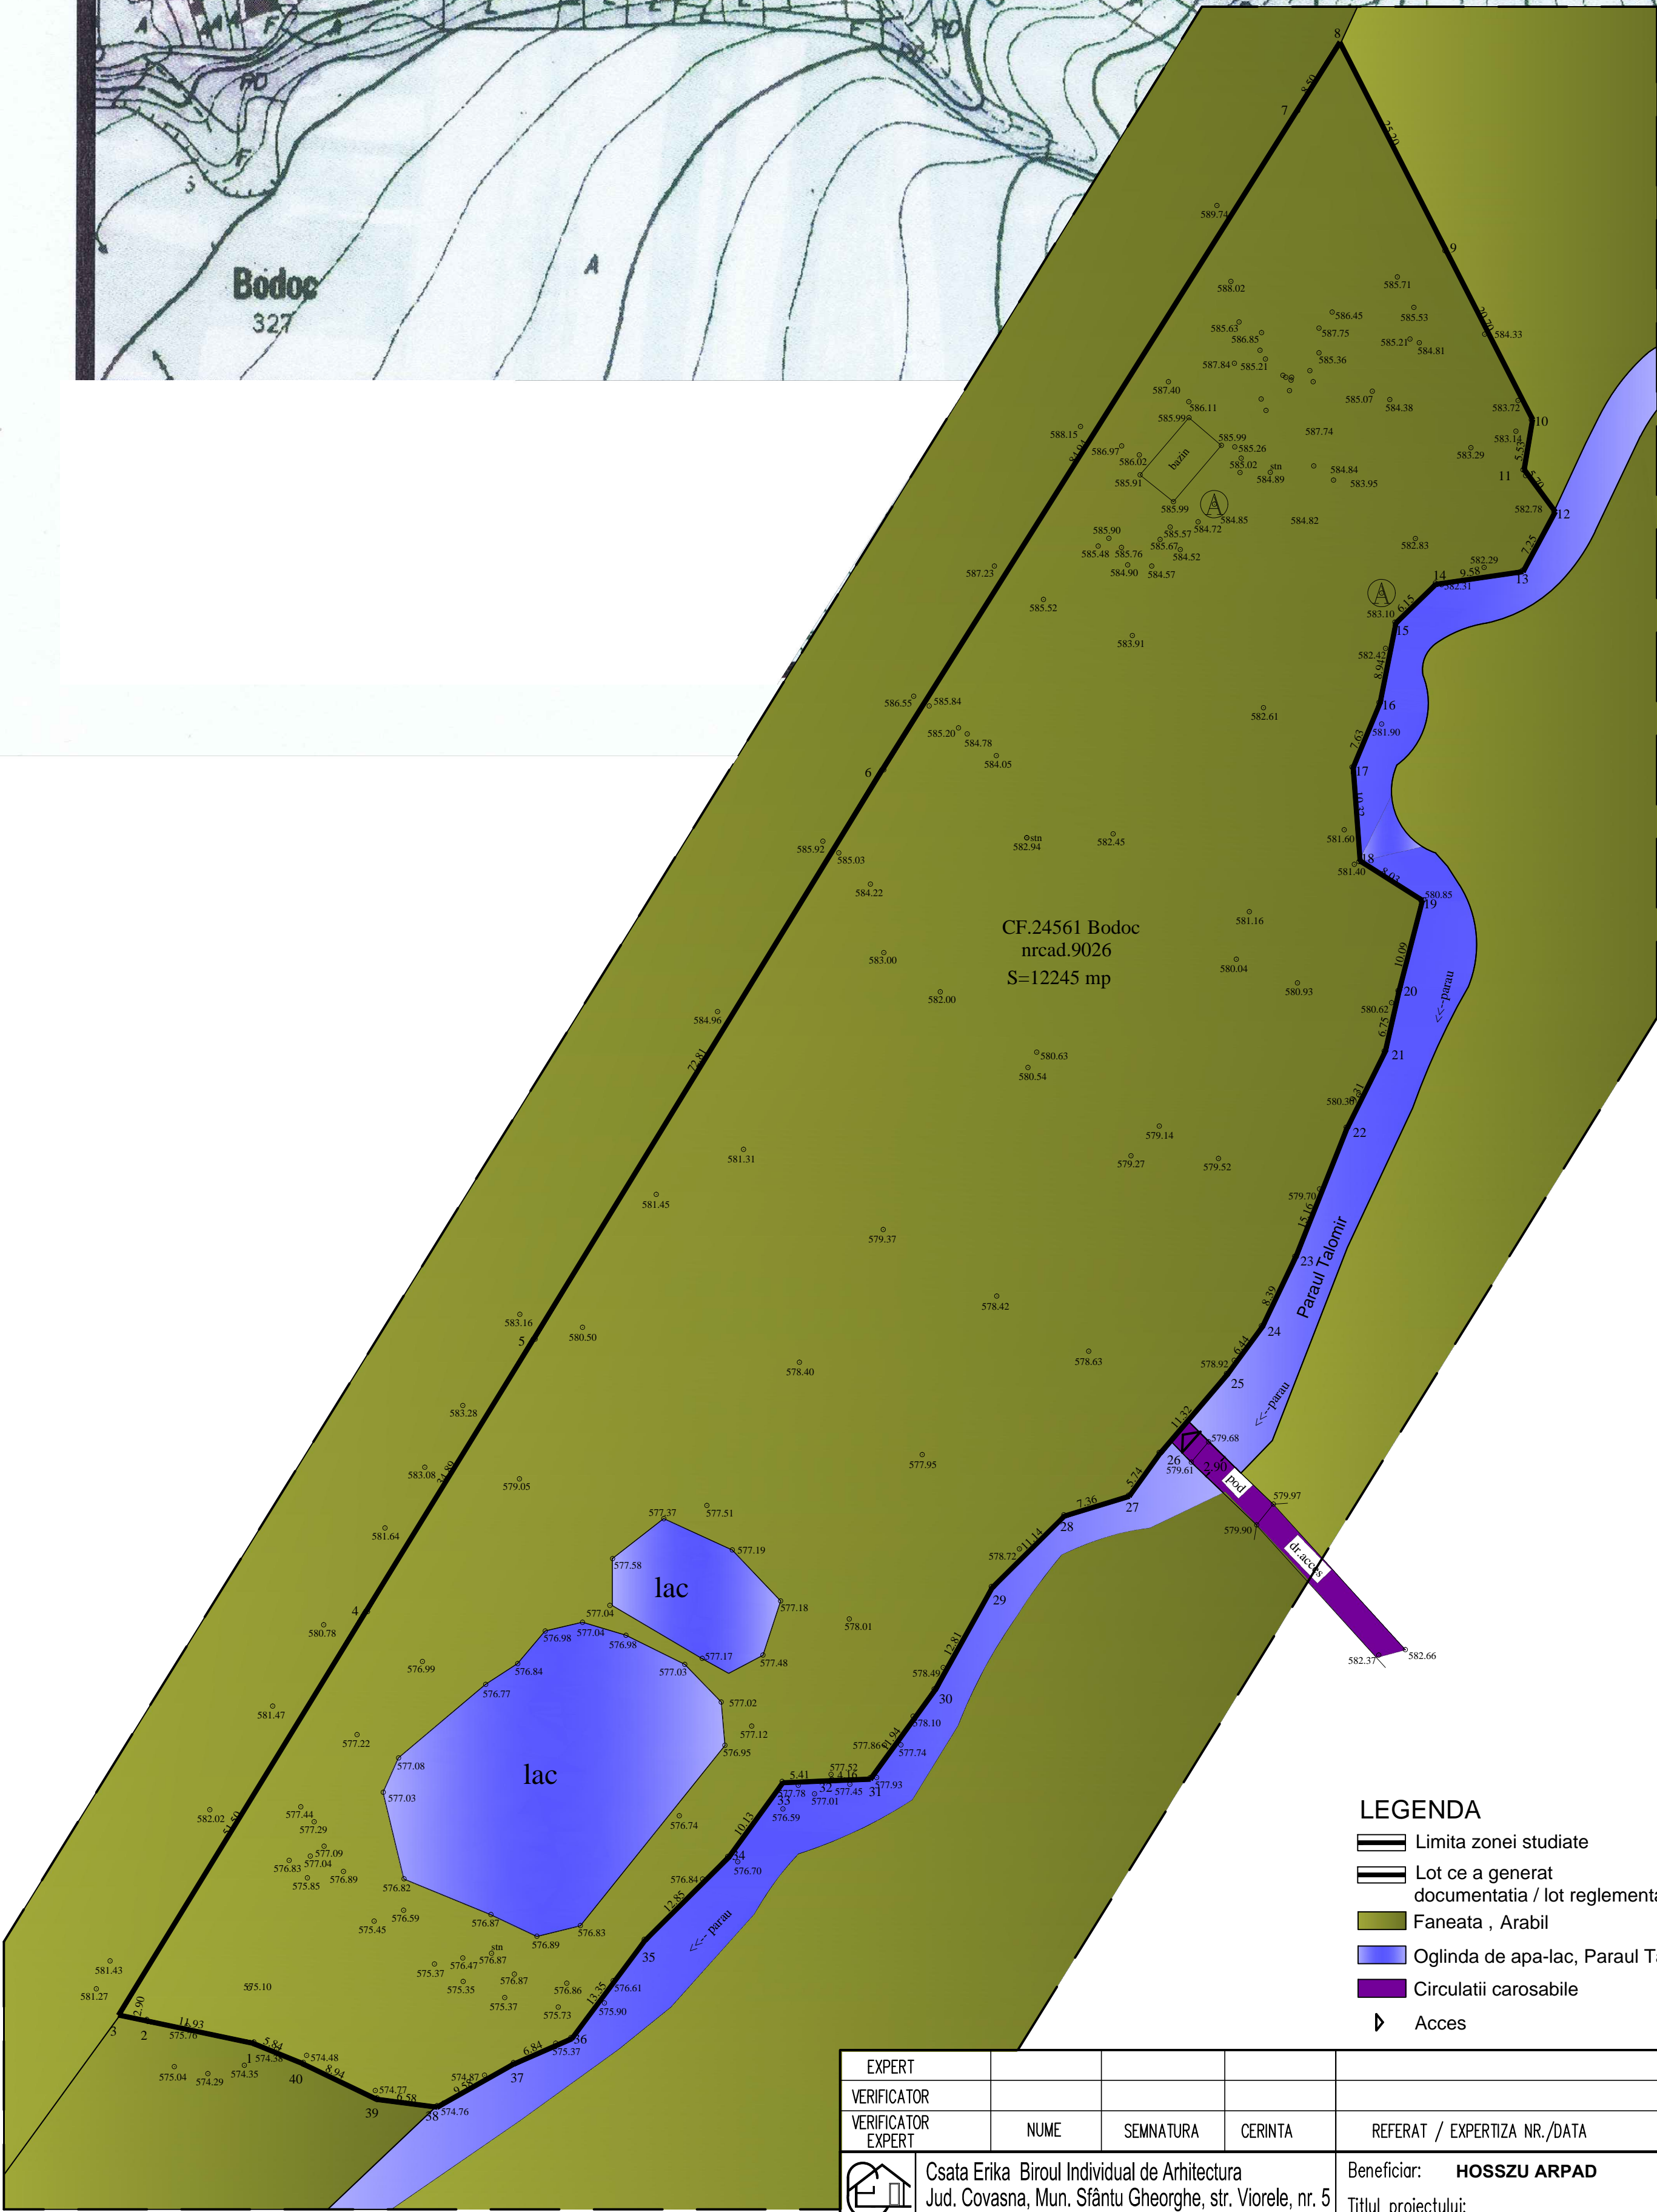

LEGENDA

- Limita zonei studiate
- Lot ce a generat documentatia / lot reglementat prin PUZ
- Faneata , Arabil
- Oglinda de apa-lac, Paraul Talomir
- Circulatii carosabile
- Acces

EXPERT				
VERIFICATOR				
VERIFICATOR EXPERT	NUME	SEMNTURA	CERINTA	REFERAT / EXPERTIZA NR./DATA
	Csata Erika Biroul Individual de Arhitectura Jud. Covasna, Mun. Sfântu Gheorghe, str. Viorele, nr. 5 Nr.84 /2009 - ORD. ARH.-BV - T.N.A. - 5608			Beneficiar: HOSSZU ARPAD Titlul proiectului: CONSTRUIRE CASE DE VACANTA SI IMPREJMUIRE Jud. Covasna,Comuna Bodoc, Satul Bodoc, nr.F.N.
SPECIFICATIE	NUME	SEMNTURA	SCARA: 1/500	Proiect nr. 173/2016
SEF PROIECT	urb.M.Diana Grigore			Faza P.U.Z.
PROIECTAT	arh. Csata Erika		DATA: FEBRUARIE 2016	Plansa nr. A-02
DESENAT	arh. Csata Erika			Titlul plansei: ANALIZA SITUATIEI EXISTENTE